


STIGT:
1985
RO
CHNIERLE

GENEHMIGTER BEBAUUNGSPLAN "RÖTENBACHER TAL I"

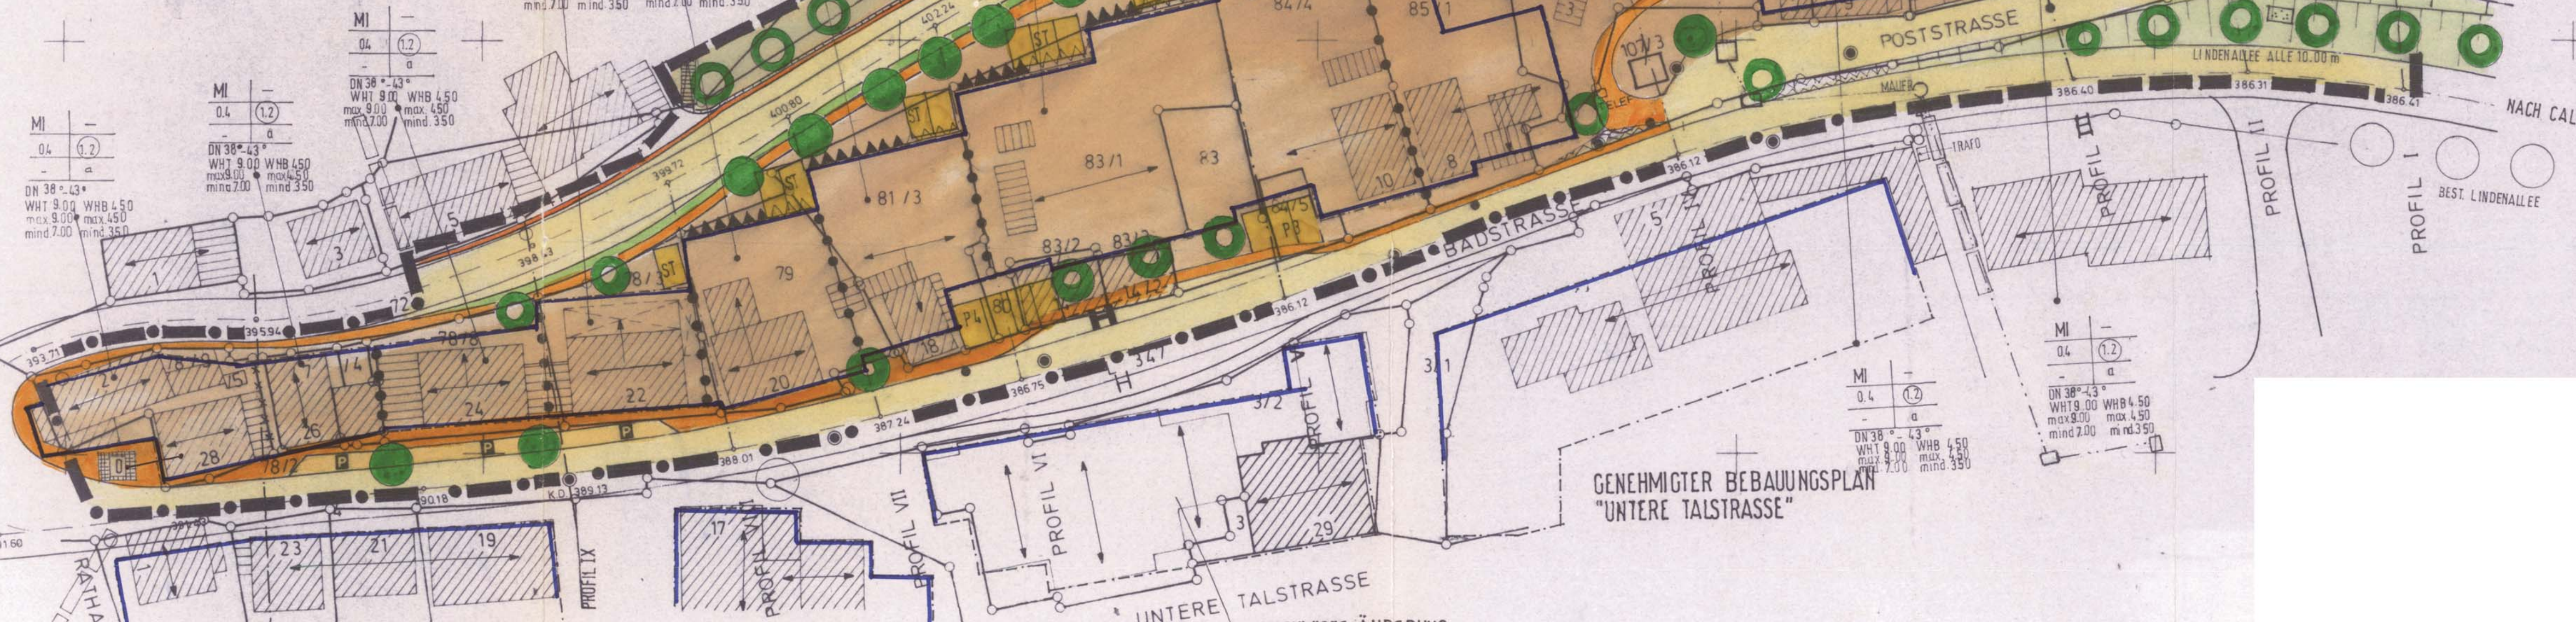

GENEHMIGTER BEBAUUNGSPLAN "UNTERE TALSTRASSE"

GENEHMIGTE ÄNDERUNG

PARKWALD

LINDENALLEE
FEHLENDE BÄUME ERGÄNZEN
CA. ALLE 10.00 m

POSTSTRASSE

BADSTRASSE

UNTERE TALSTRASSE

NACH CALW

MI	-
0.4	(1.2)
-	a

MI	-
0.4	(1.2)
-	a

MI	-
0.4	(1.2)
-	a

MI	-
0.4	(1.2)
-	a

MI	-
0.4	(1.2)
-	a

MI	-
0.4	(1.2)
-	a

MI	-
0.4	(1.2)
-	a

MI	-
0.4	(1.2)
-	a

MI	-
0.4	(1.2)
-	a

MI	-
0.4	(1.2)
-	a

MI	96
0.4	(1.2)
-	a

MI	-
0.4	(1.2)
-	a

MI	-
0.4	(1.2)
-	a

DN 38°-43°
WHT 9.00 WHB 4.50
max 9.00 max 4.50
mind 7.00 mind 3.50

DN 38°-43°
WHT 9.00 WHB 4.50
max 9.00 max 4.50
mind 7.00 mind 3.50

DN 38°-43°
WHT 9.00 WHB 4.50
max 9.00 max 4.50
mind 7.00 mind 3.50

DN 38°-43°
WHT 9.00 WHB 4.50
max 9.00 max 4.50
mind 7.00 mind 3.50

DN 38°-43°
WHT 9.00 WHB 4.50
max 9.00 max 4.50
mind 7.00 mind 3.50

DN 38°-43°
WHT 9.00 WHB 4.50
max 9.00 max 4.50
mind 7.00 mind 3.50

DN 38°-43°
WHT 9.00 WHB 4.50
max 9.00 max 4.50
mind 7.00 mind 3.50

DN 38°-43°
WHT 9.00 WHB 4.50
max 9.00 max 4.50
mind 7.00 mind 3.50

DN 38°-43°
WHT 9.00 WHB 4.50
max 9.00 max 4.50
mind 7.00 mind 3.50

DN 38°-43°
WHT 9.00 WHB 4.50
max 9.00 max 4.50
mind 7.00 mind 3.50

DN 38°-43°
WHT 9.00 WHB 4.50
max 9.00 max 4.50
mind 7.00 mind 3.50

DN 38°-43°
WHT 9.00 WHB 4.50
max 9.00 max 4.50
mind 7.00 mind 3.50

DN 38°-43°
WHT 9.00 WHB 4.50
max 9.00 max 4.50
mind 7.00 mind 3.50